

WARNING SIGNS

LOCATE AS NEEDED FOR SITE CONDITIONS
TO SUPPLEMENT REQUIRED WARNING SIGNS




W21-801
48" x 48"
B/O



W8-1801
48" x 48"
B/O



W21-1701
48" x 48"
B/O

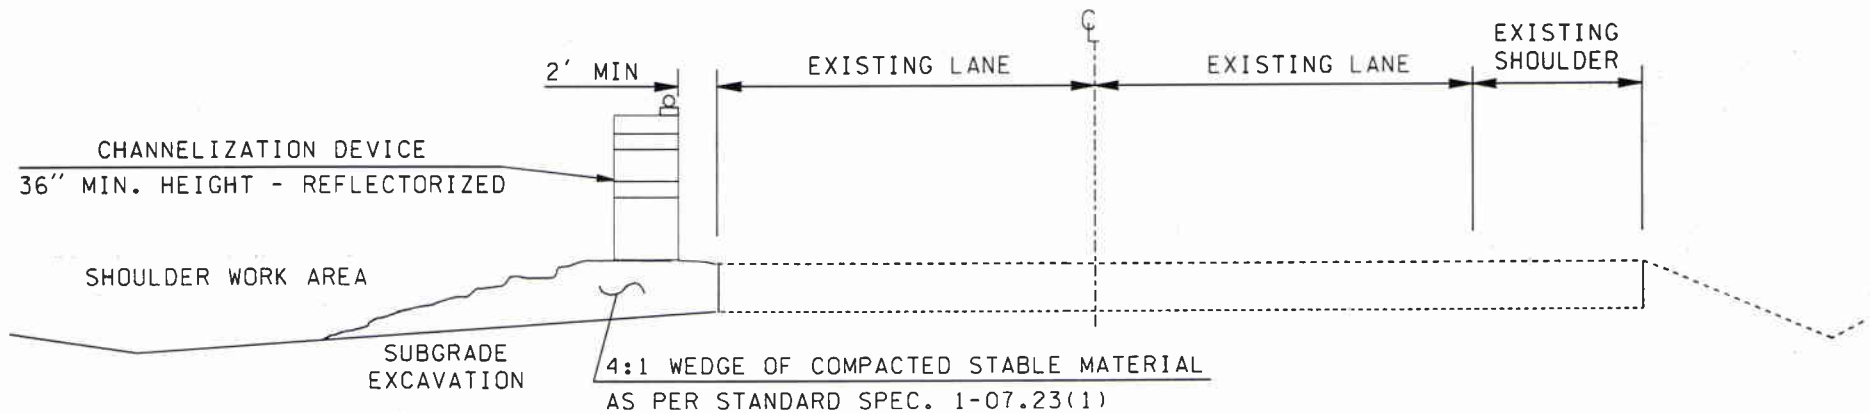

OPERATIONAL NOTES

1. SHOULDER EXCAVATION SHALL BE LIMITED TO ONE SIDE OF ROADWAY AT A TIME.
2. TYPE "C" STEADY BURN LIGHTS ARE RECOMMENDED ON CHANNELIZATION DEVICES TO PROVIDE ADDITIONAL DELINEATION.
3. REFER TO STD. SPEC. 1-07.23 FOR ADDITIONAL DETAILS ON THE MITIGATION REQUIREMENTS FOR DROP OFF PROTECTION.
4. REFER TO TCP 6 FOR SHOULDER CLOSURE REQUIREMENTS AND INFORMATION.

SHOULDER WORK AREA PROTECTION

TCD 1